

**DEPARTMENT OF ENVIRONMENTAL PROTECTION
WATERWAYS REGULATION PROGRAM**

**Notice of License Application pursuant to M. G. L. Chapter 91
Waterways License Application Number W07-1975D
Danversport Yacht Club Marina**



NOTIFICATION DATE: June 29, 2007

Public notice is hereby given of the application by the Danversport Yacht Club Marina to perform maintenance dredging of approximately 18,000 cubic yards of subaqueous material at 107R and 161 Elliot Street in the municipality of Danvers in flowed tidelands of the Porter River and Millet Creek. This proposed dredging project is intended to piggyback with the proposed Town of Danvers dredge project. The dredged material will be taken to the Massachusetts Bay Disposal Site for final disposal. The proposed use of the project is to provide for improved access to navigable waters and is a water dependent project.

The Department will consider all written comments on this Waterways application received by within 21 days subsequent to the "Notification Date". Failure of any aggrieved person or group of ten citizens or more to submit written comments to the Waterways Regulation Program by the Public Comments Deadline will result in the waiver of any right to an adjudicatory hearing in accordance with 310 CMR 9.13(4)(c).

Additional information regarding this application may be obtained by contacting the Waterways Regulation Program at (617) 292-5500. Project plans and documents for this application are on file with the Waterways Regulation Program for public viewing, by appointment only, at the address below. Written comments must be addressed to: Ben Lynch, Program Chief, WRP, One Winter St., 5th fl., Boston, MA 02108.

ALL AREAS OF PROPOSED DREDGING TO EL. -6.0 MLW WITH 1-FT ALLOWABLE OVERDREDGE TO EL. -7.0 MLW. DREDGE SIDESLOPES ARE ASSUMED TO BE AT 3H:1V UNLESS OTHERWISE NOTED

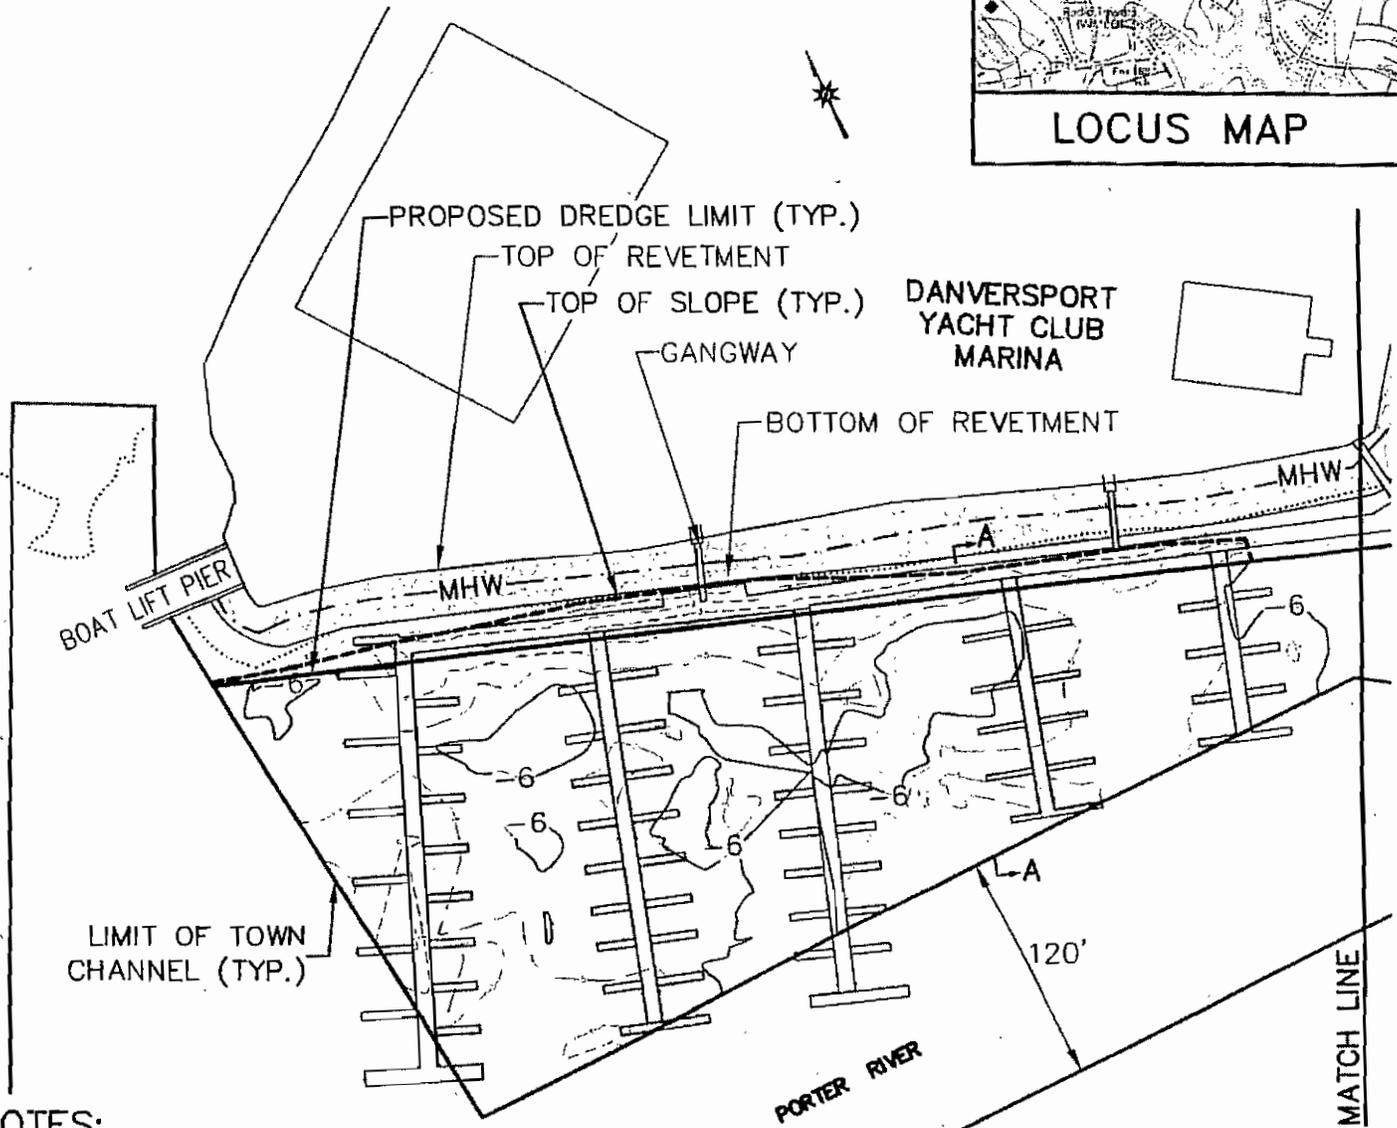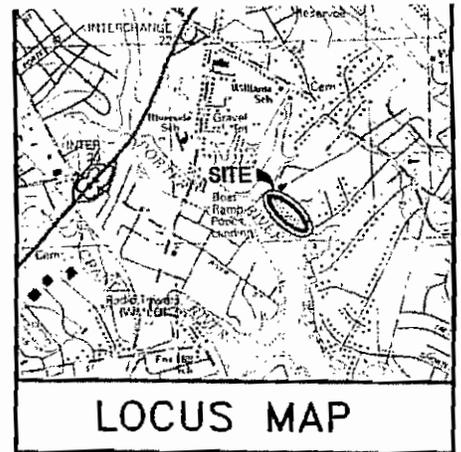



NOTES:

1. DATUM: MLW=0.0, MHW=9.0, HTL=10.4.
2. PROPOSED MAINTENANCE DREDGE LIMIT, AS SHOWN, IS CONSISTENT WITH THE AREAS IDENTIFIED UNDER DEP CHAPTER 91 PERMIT NO. 309 ISSUED NOV. 14, 1997 AND PERMIT NO. 182 ISSUED DEC. 24, 1987.
3. TOTAL PROPOSED DREDGE AREA = 234,821 SF
TOTAL PROPOSED DREDGE VOLUME = 18,000 CYDS
4. ALL DREDGE SEDIMENTS TO BE DISPOSED AT THE MASSACHUSETTS BAY DISPOSAL SITE (MBDS).

SHEET 1 OF 3


PLAN ACCOMPANYING PETITION OF:
 DANVERSPORT YACHT CLUB MARINA, LLC
 TO PERFORM
 MAINTENANCE DREDGING OF
 PORTER RIVER
 DANVERS, MASSACHUSETTS
 DATE: MAY 2007

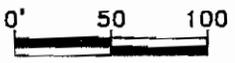

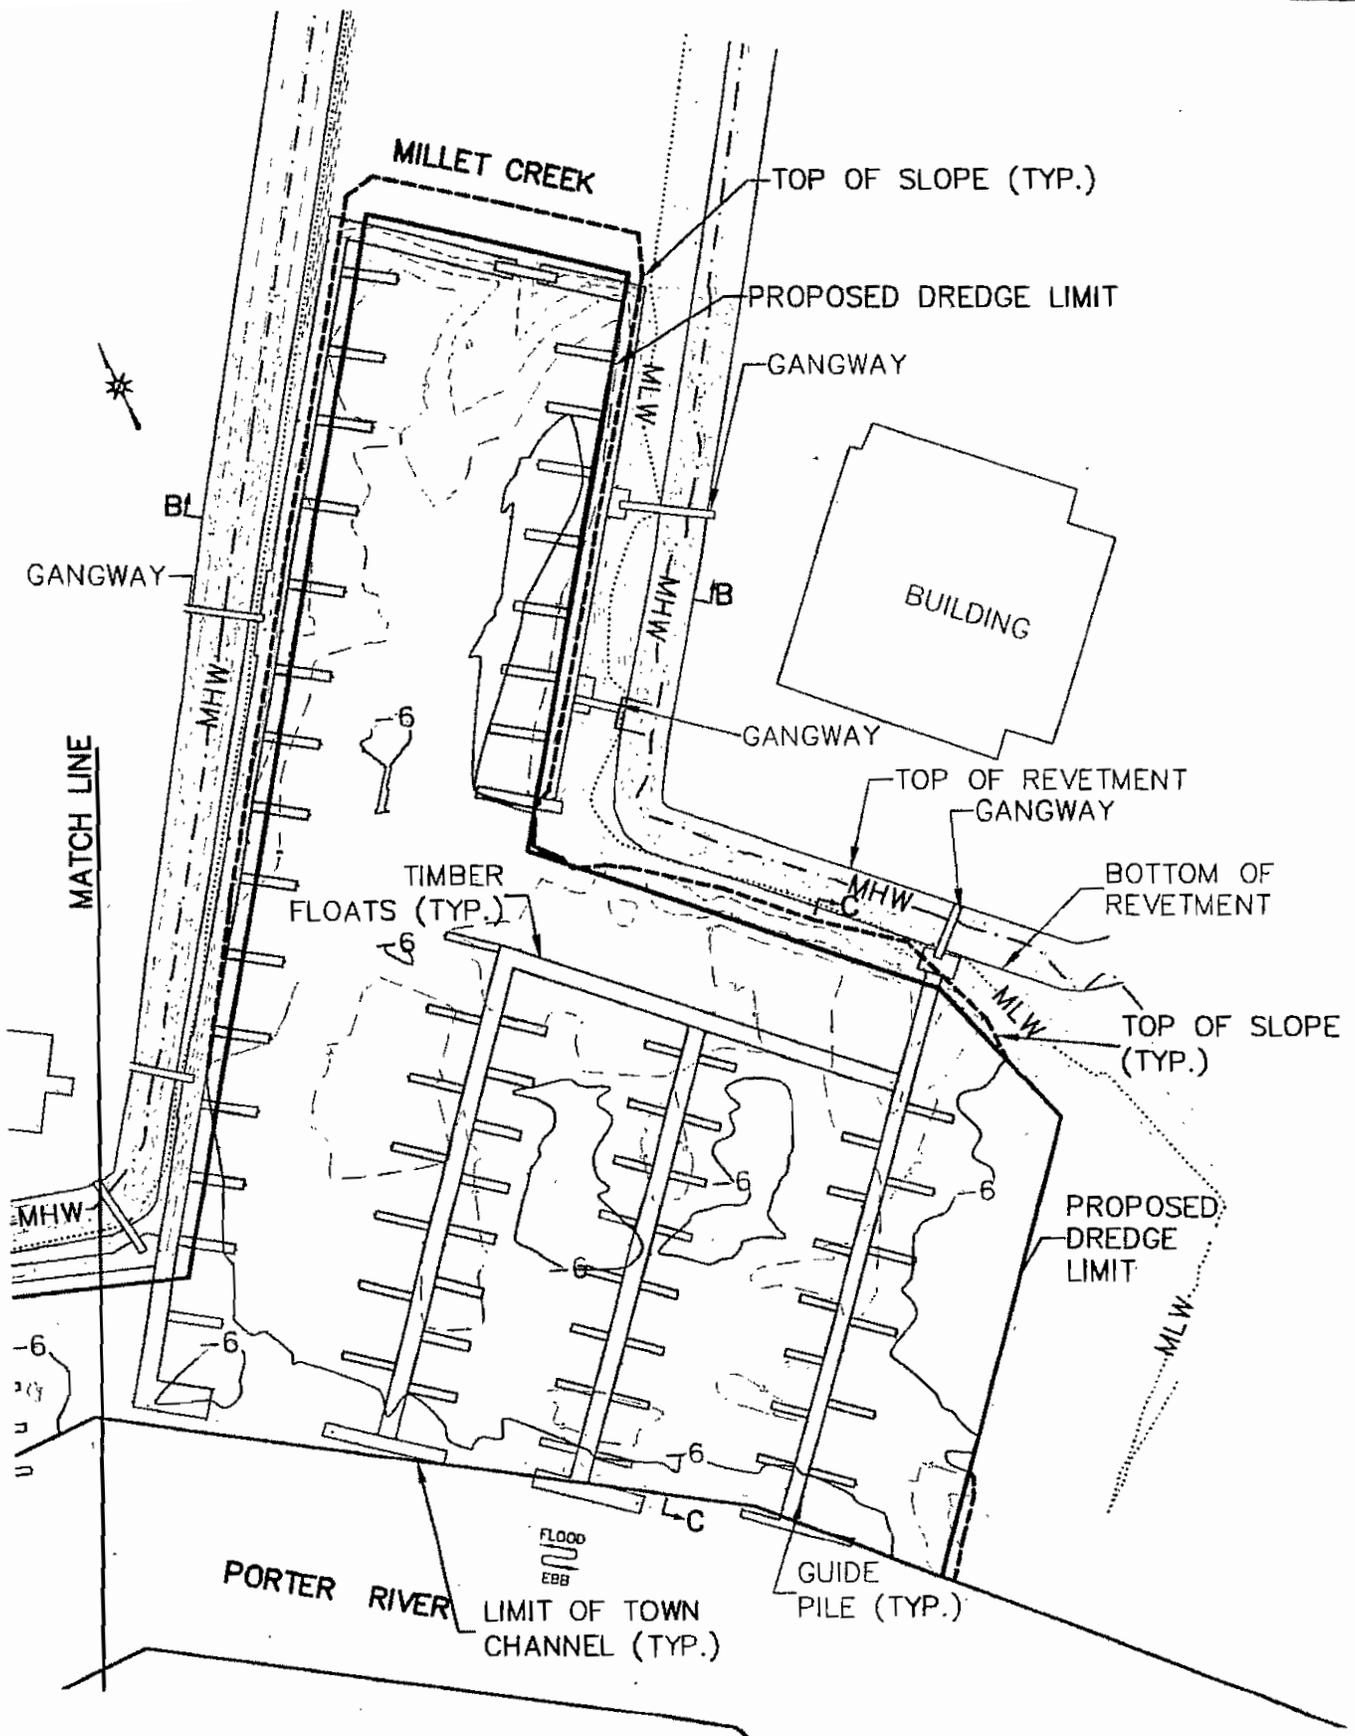


PLAN ACCOMPANYING PETITION OF:
 DANVERSPORT YACHT CLUB MARINA, LLC
 TO PERFORM
 MAINTENANCE DREDGING
 PORTER RIVER
 DANVERS, MASSACHUSETTS


0' 50 100

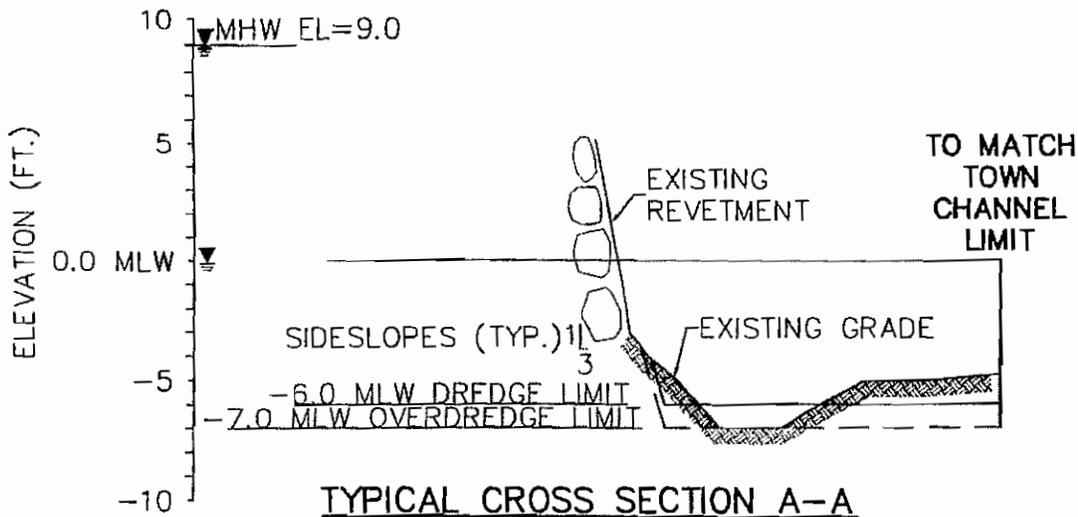

HORIZONTAL SCALE: 1"=80'
 VERTICAL SCALE: 1"=8'

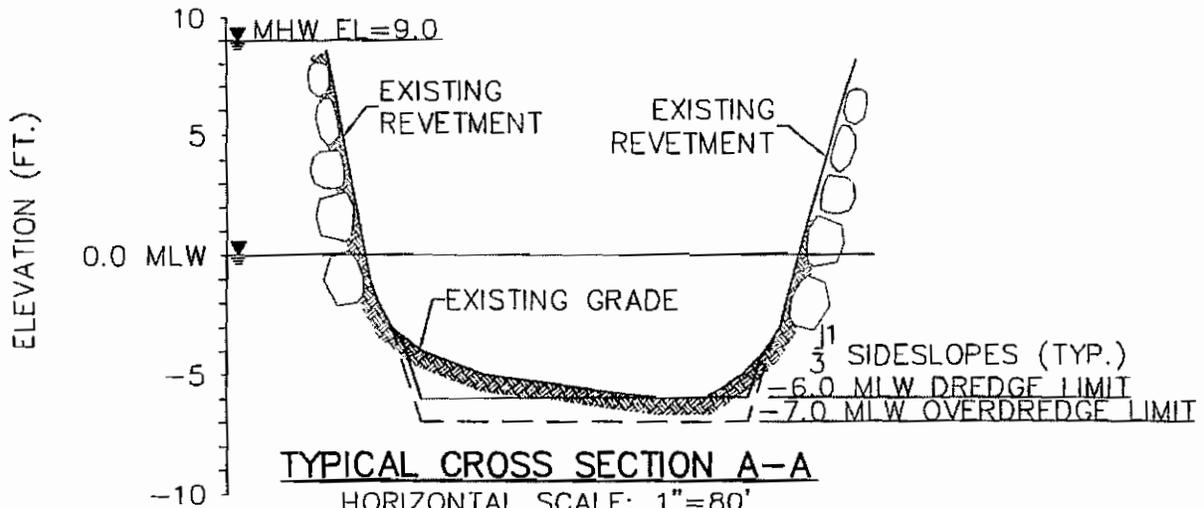

HORIZONTAL SCALE: 1"=80'
 VERTICAL SCALE: 1"=8'

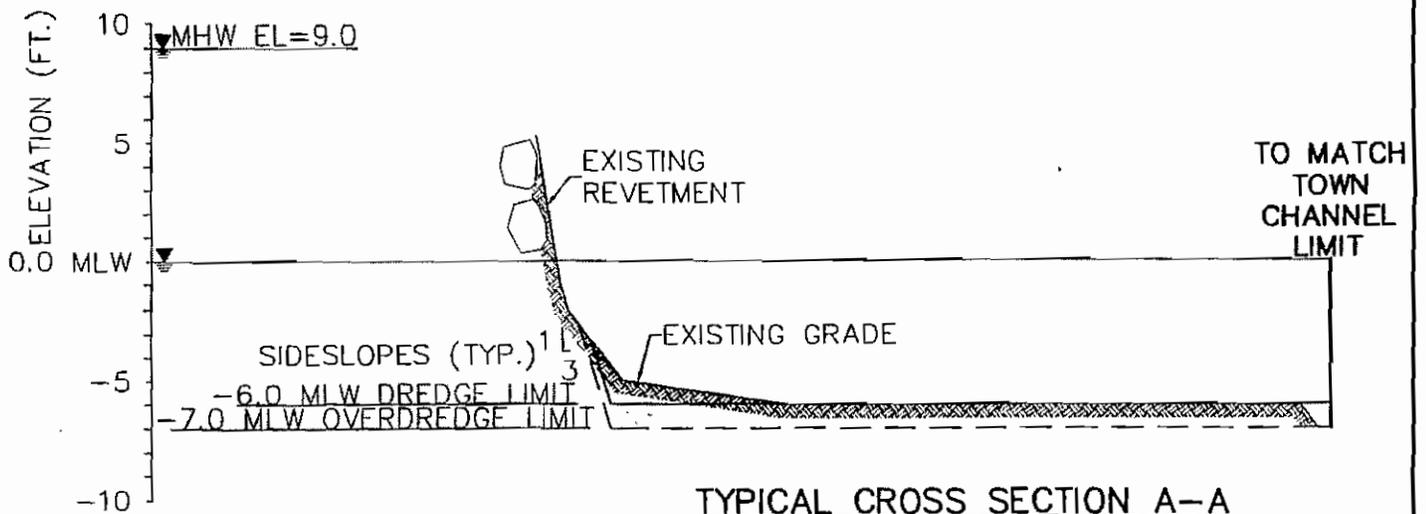

HORIZONTAL SCALE: 1"=80'
 VERTICAL SCALE: 1"=8'

PLAN ACCOMPANYING PETITION OF:
 DANVERSPORT YACHT CLUB MARINA, LLC
 TO PERFORM
 MAINTENANCE DREDGING
 PORTER RIVER
 DANVERS, MASSACHUSETTS
 DATE: MAY 2007

